





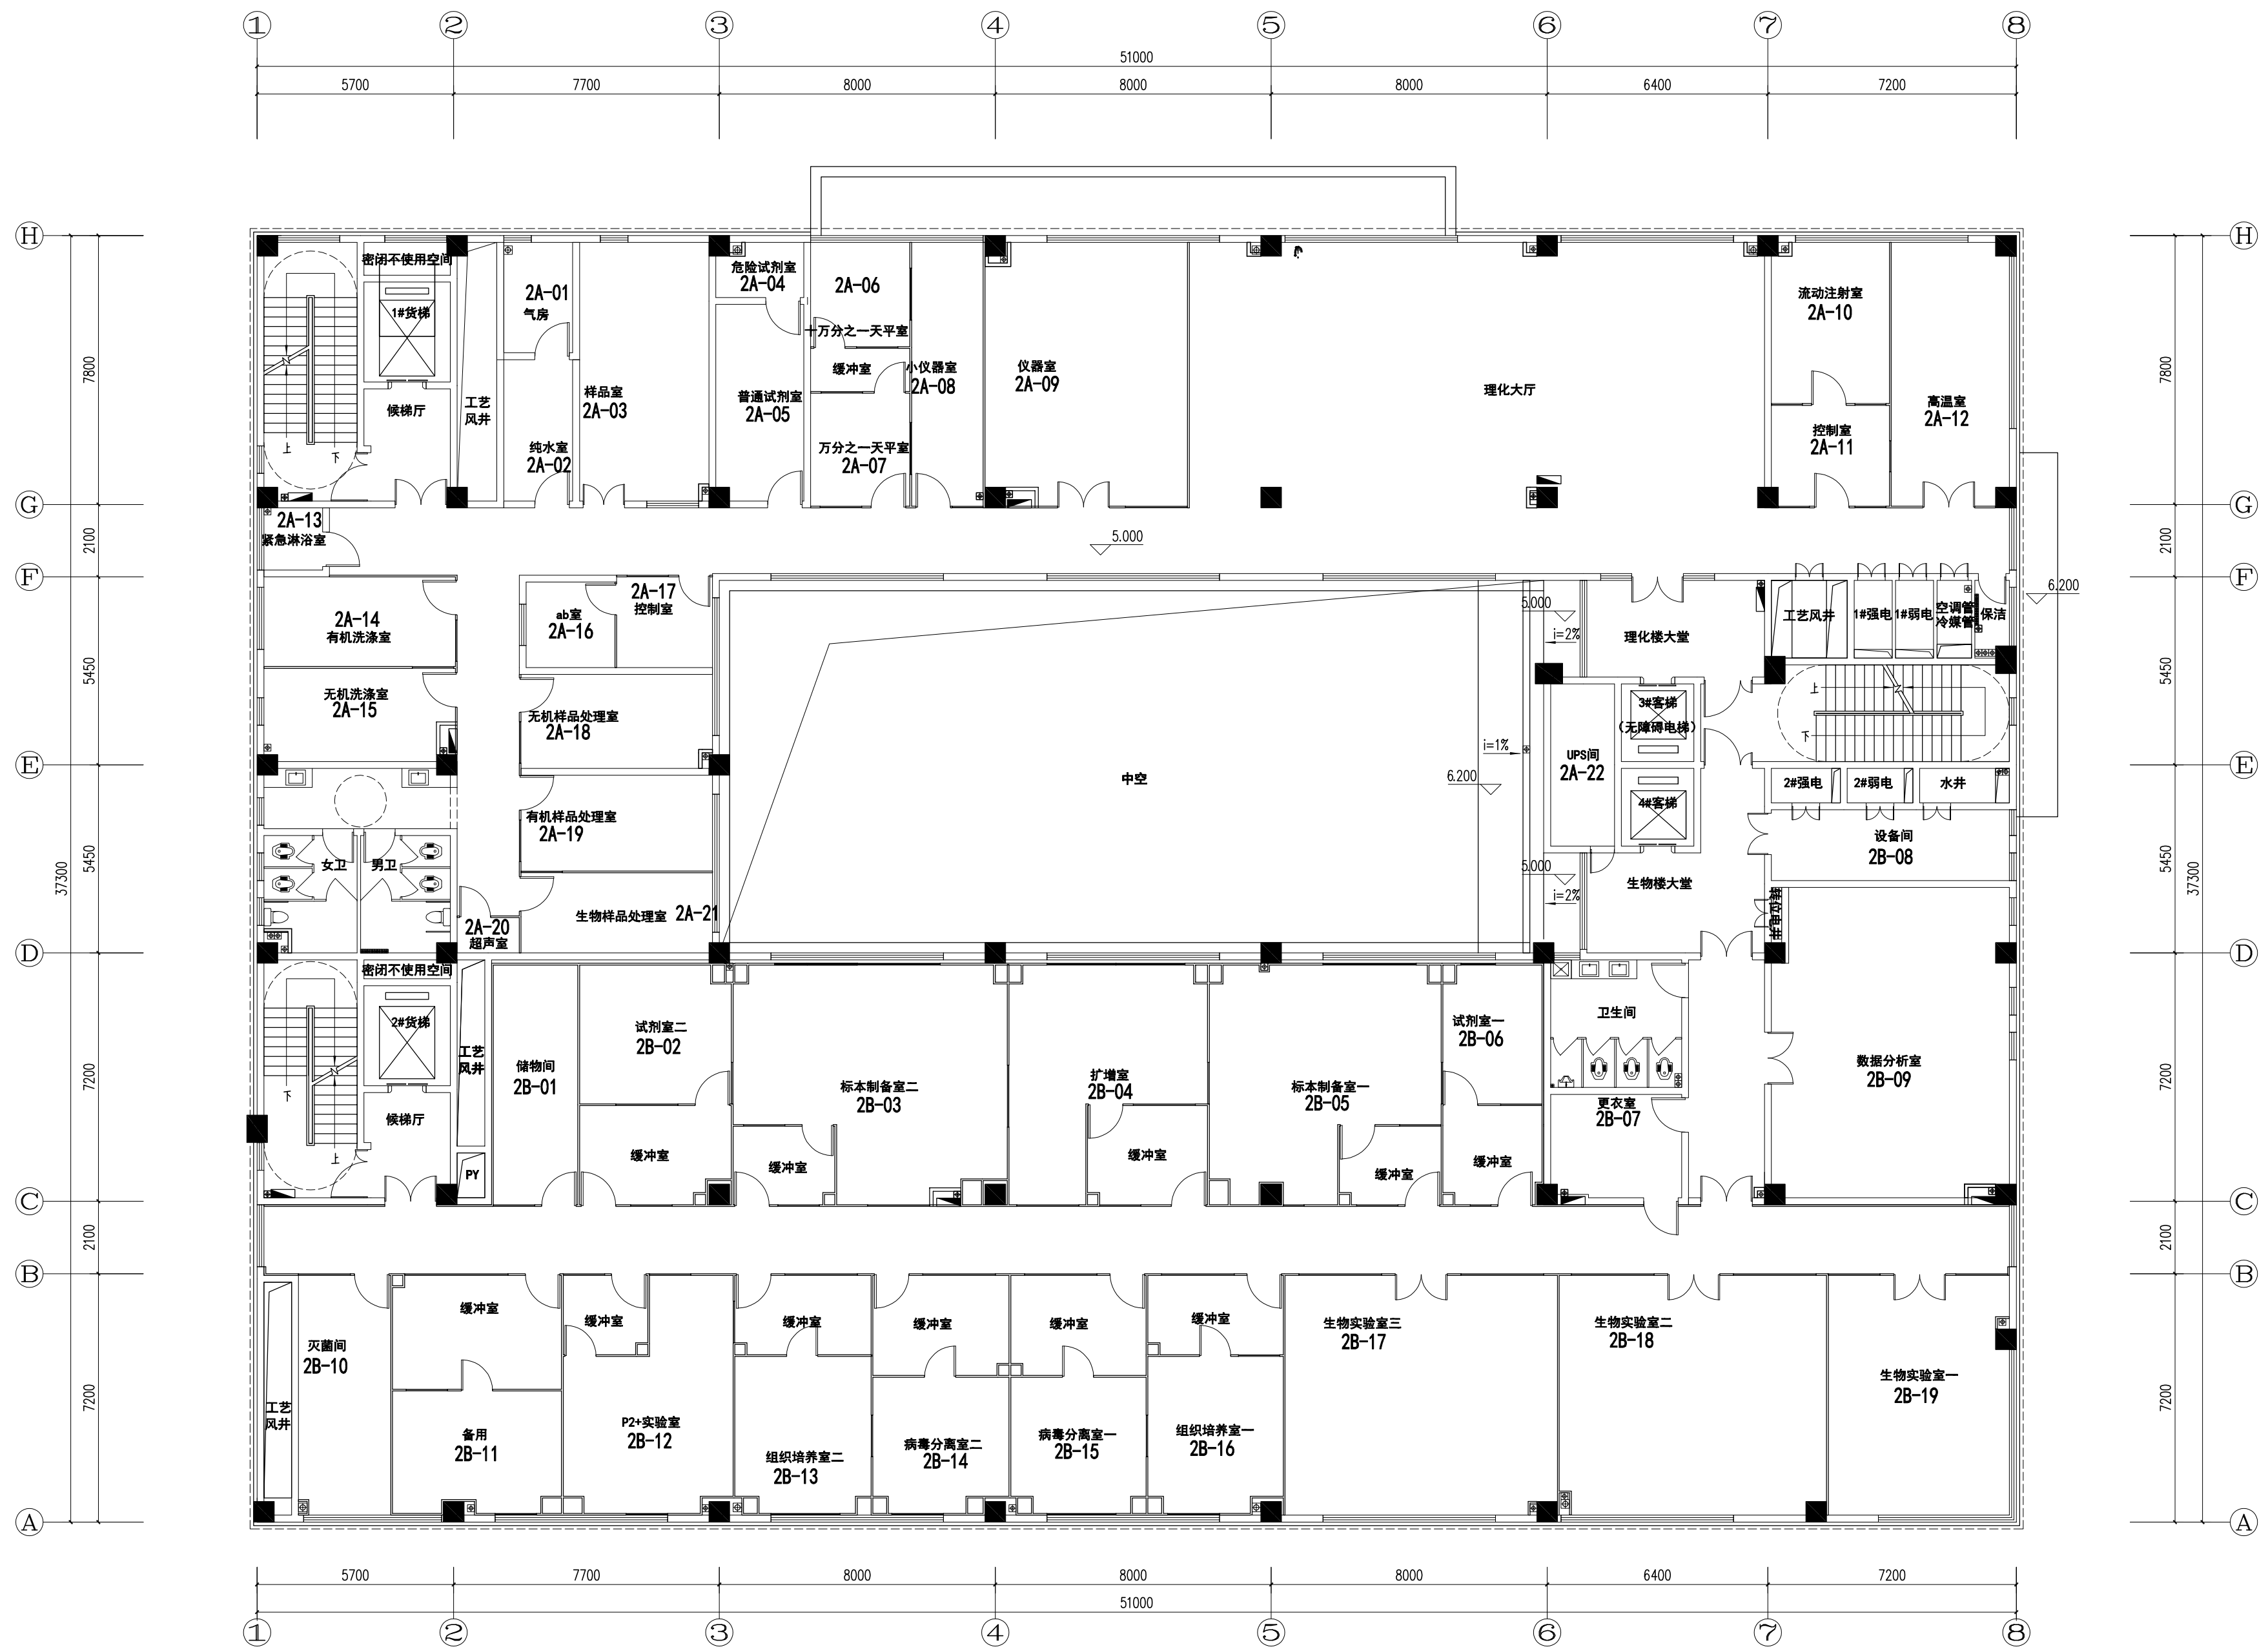


二层平面布置图 1:100



三层平面布置图 1:100

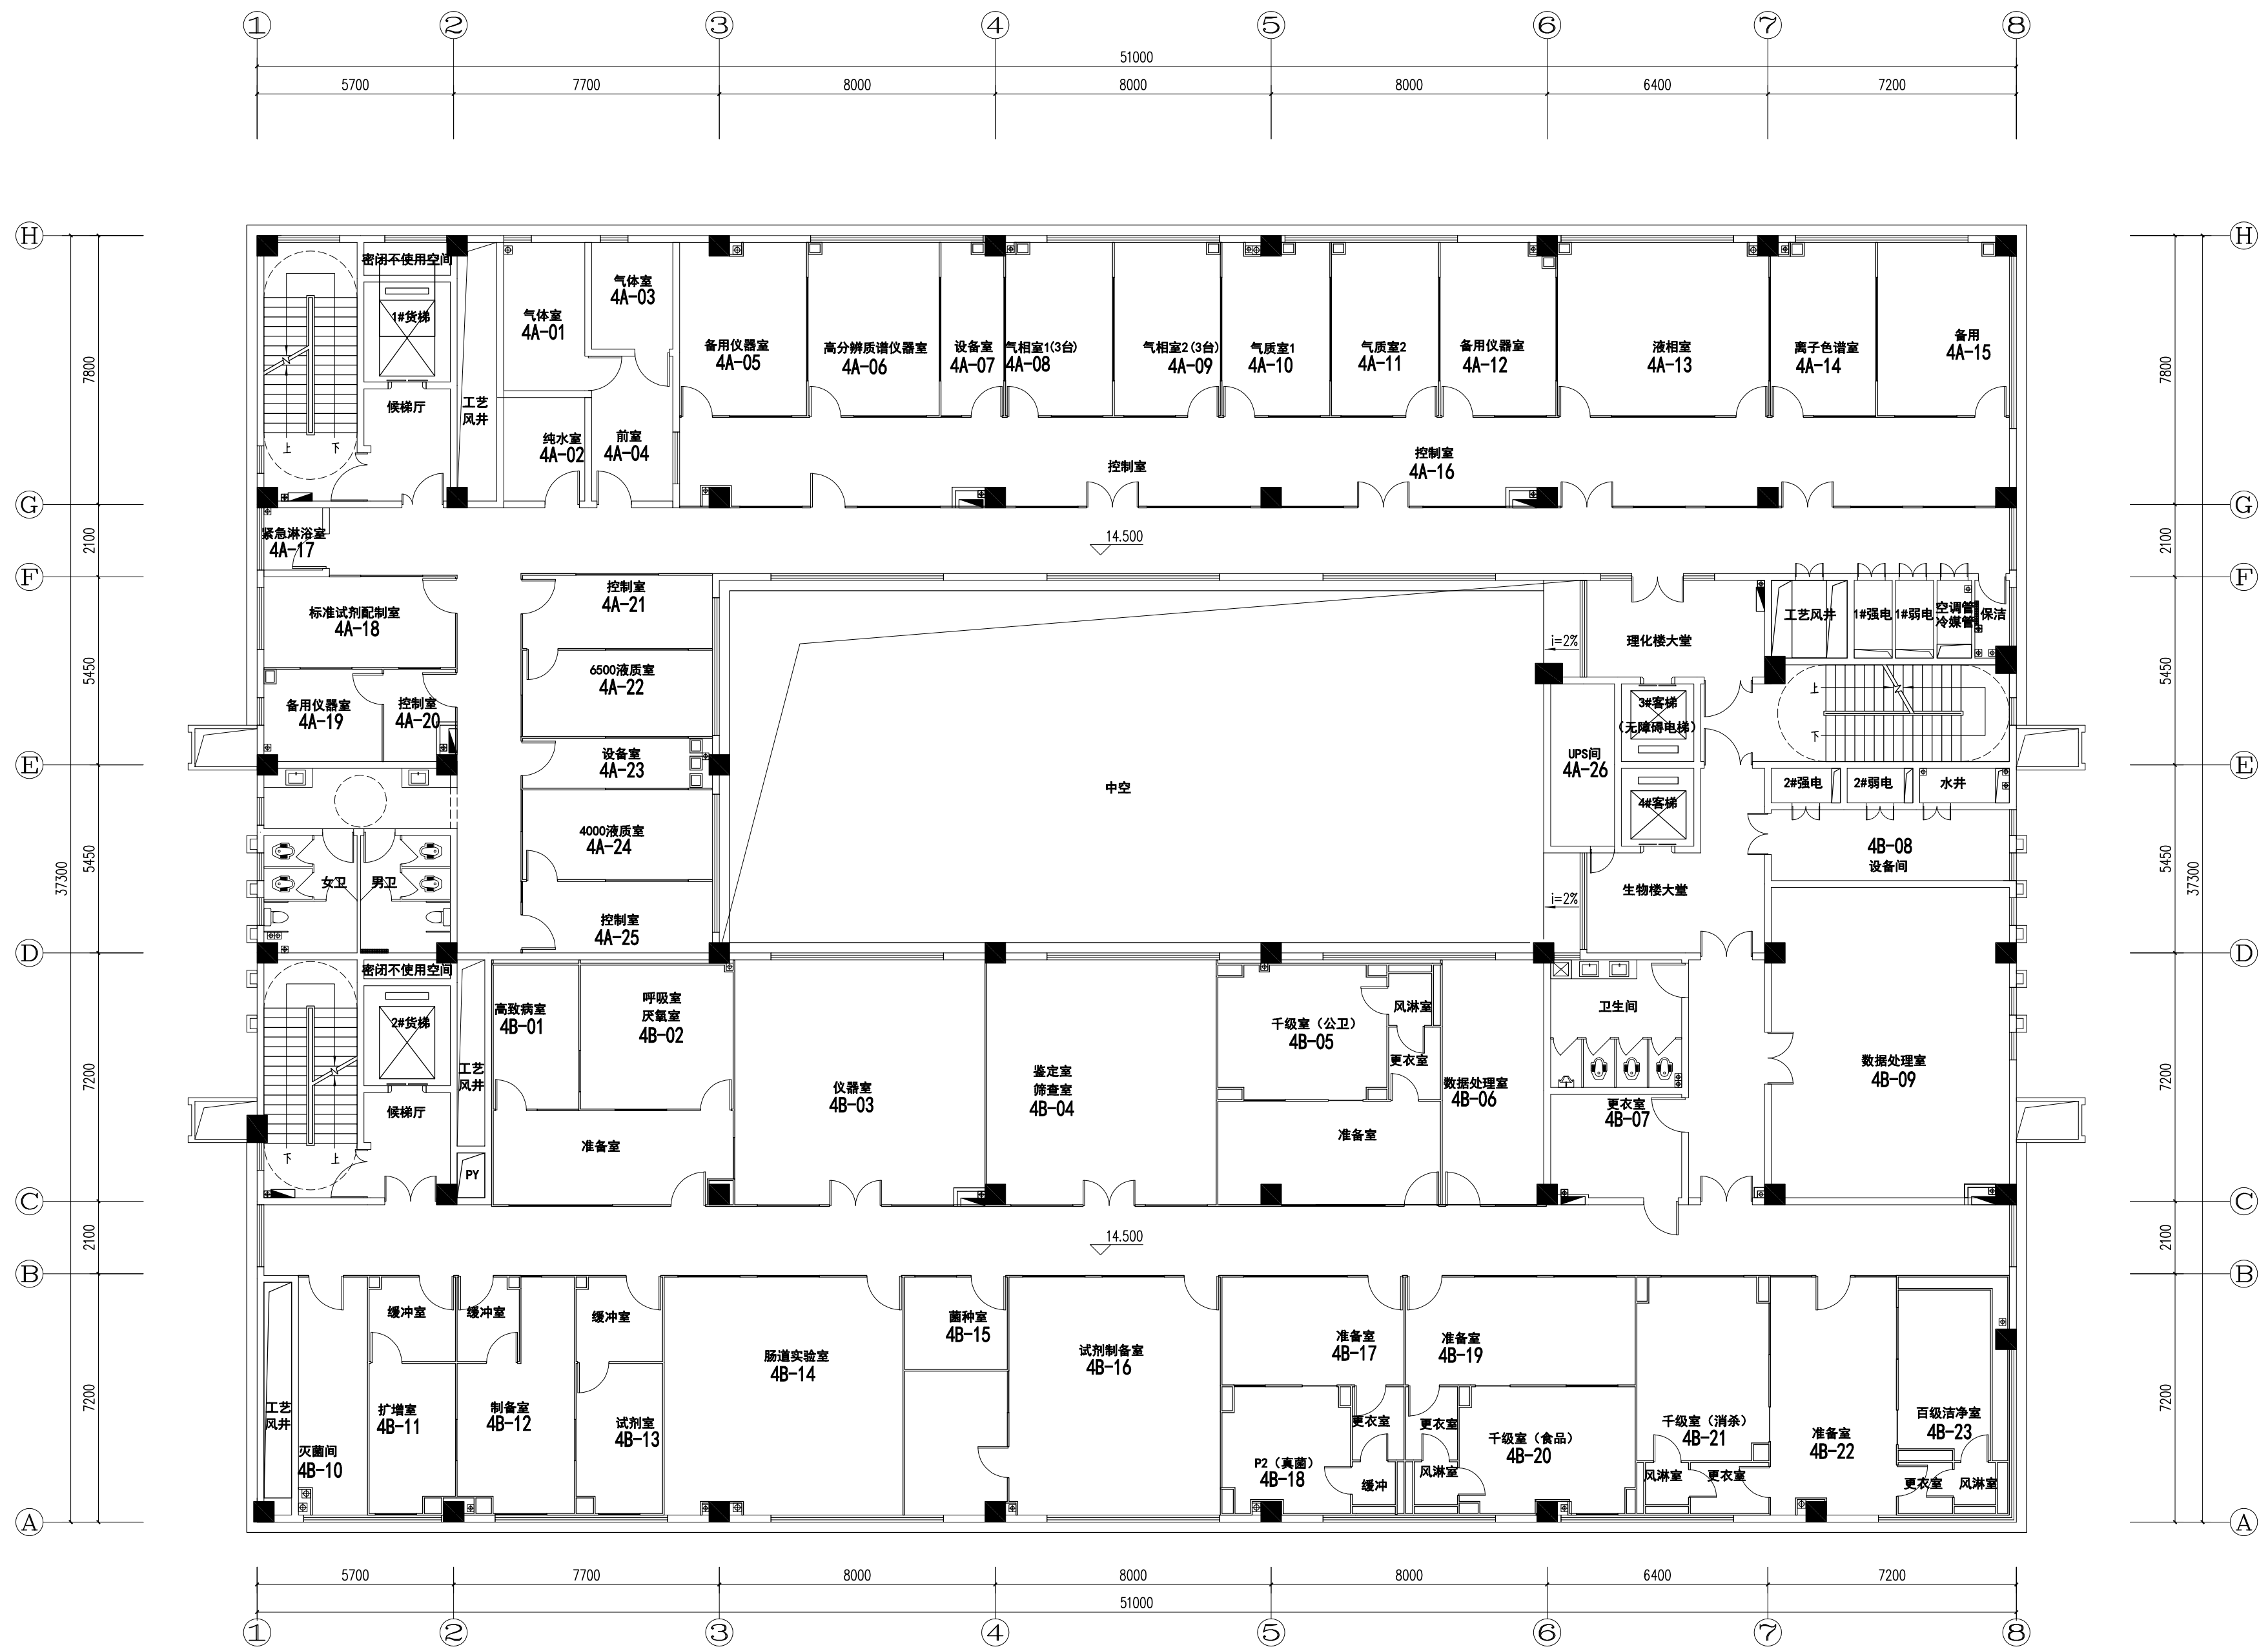

四层平面布置图 1:100

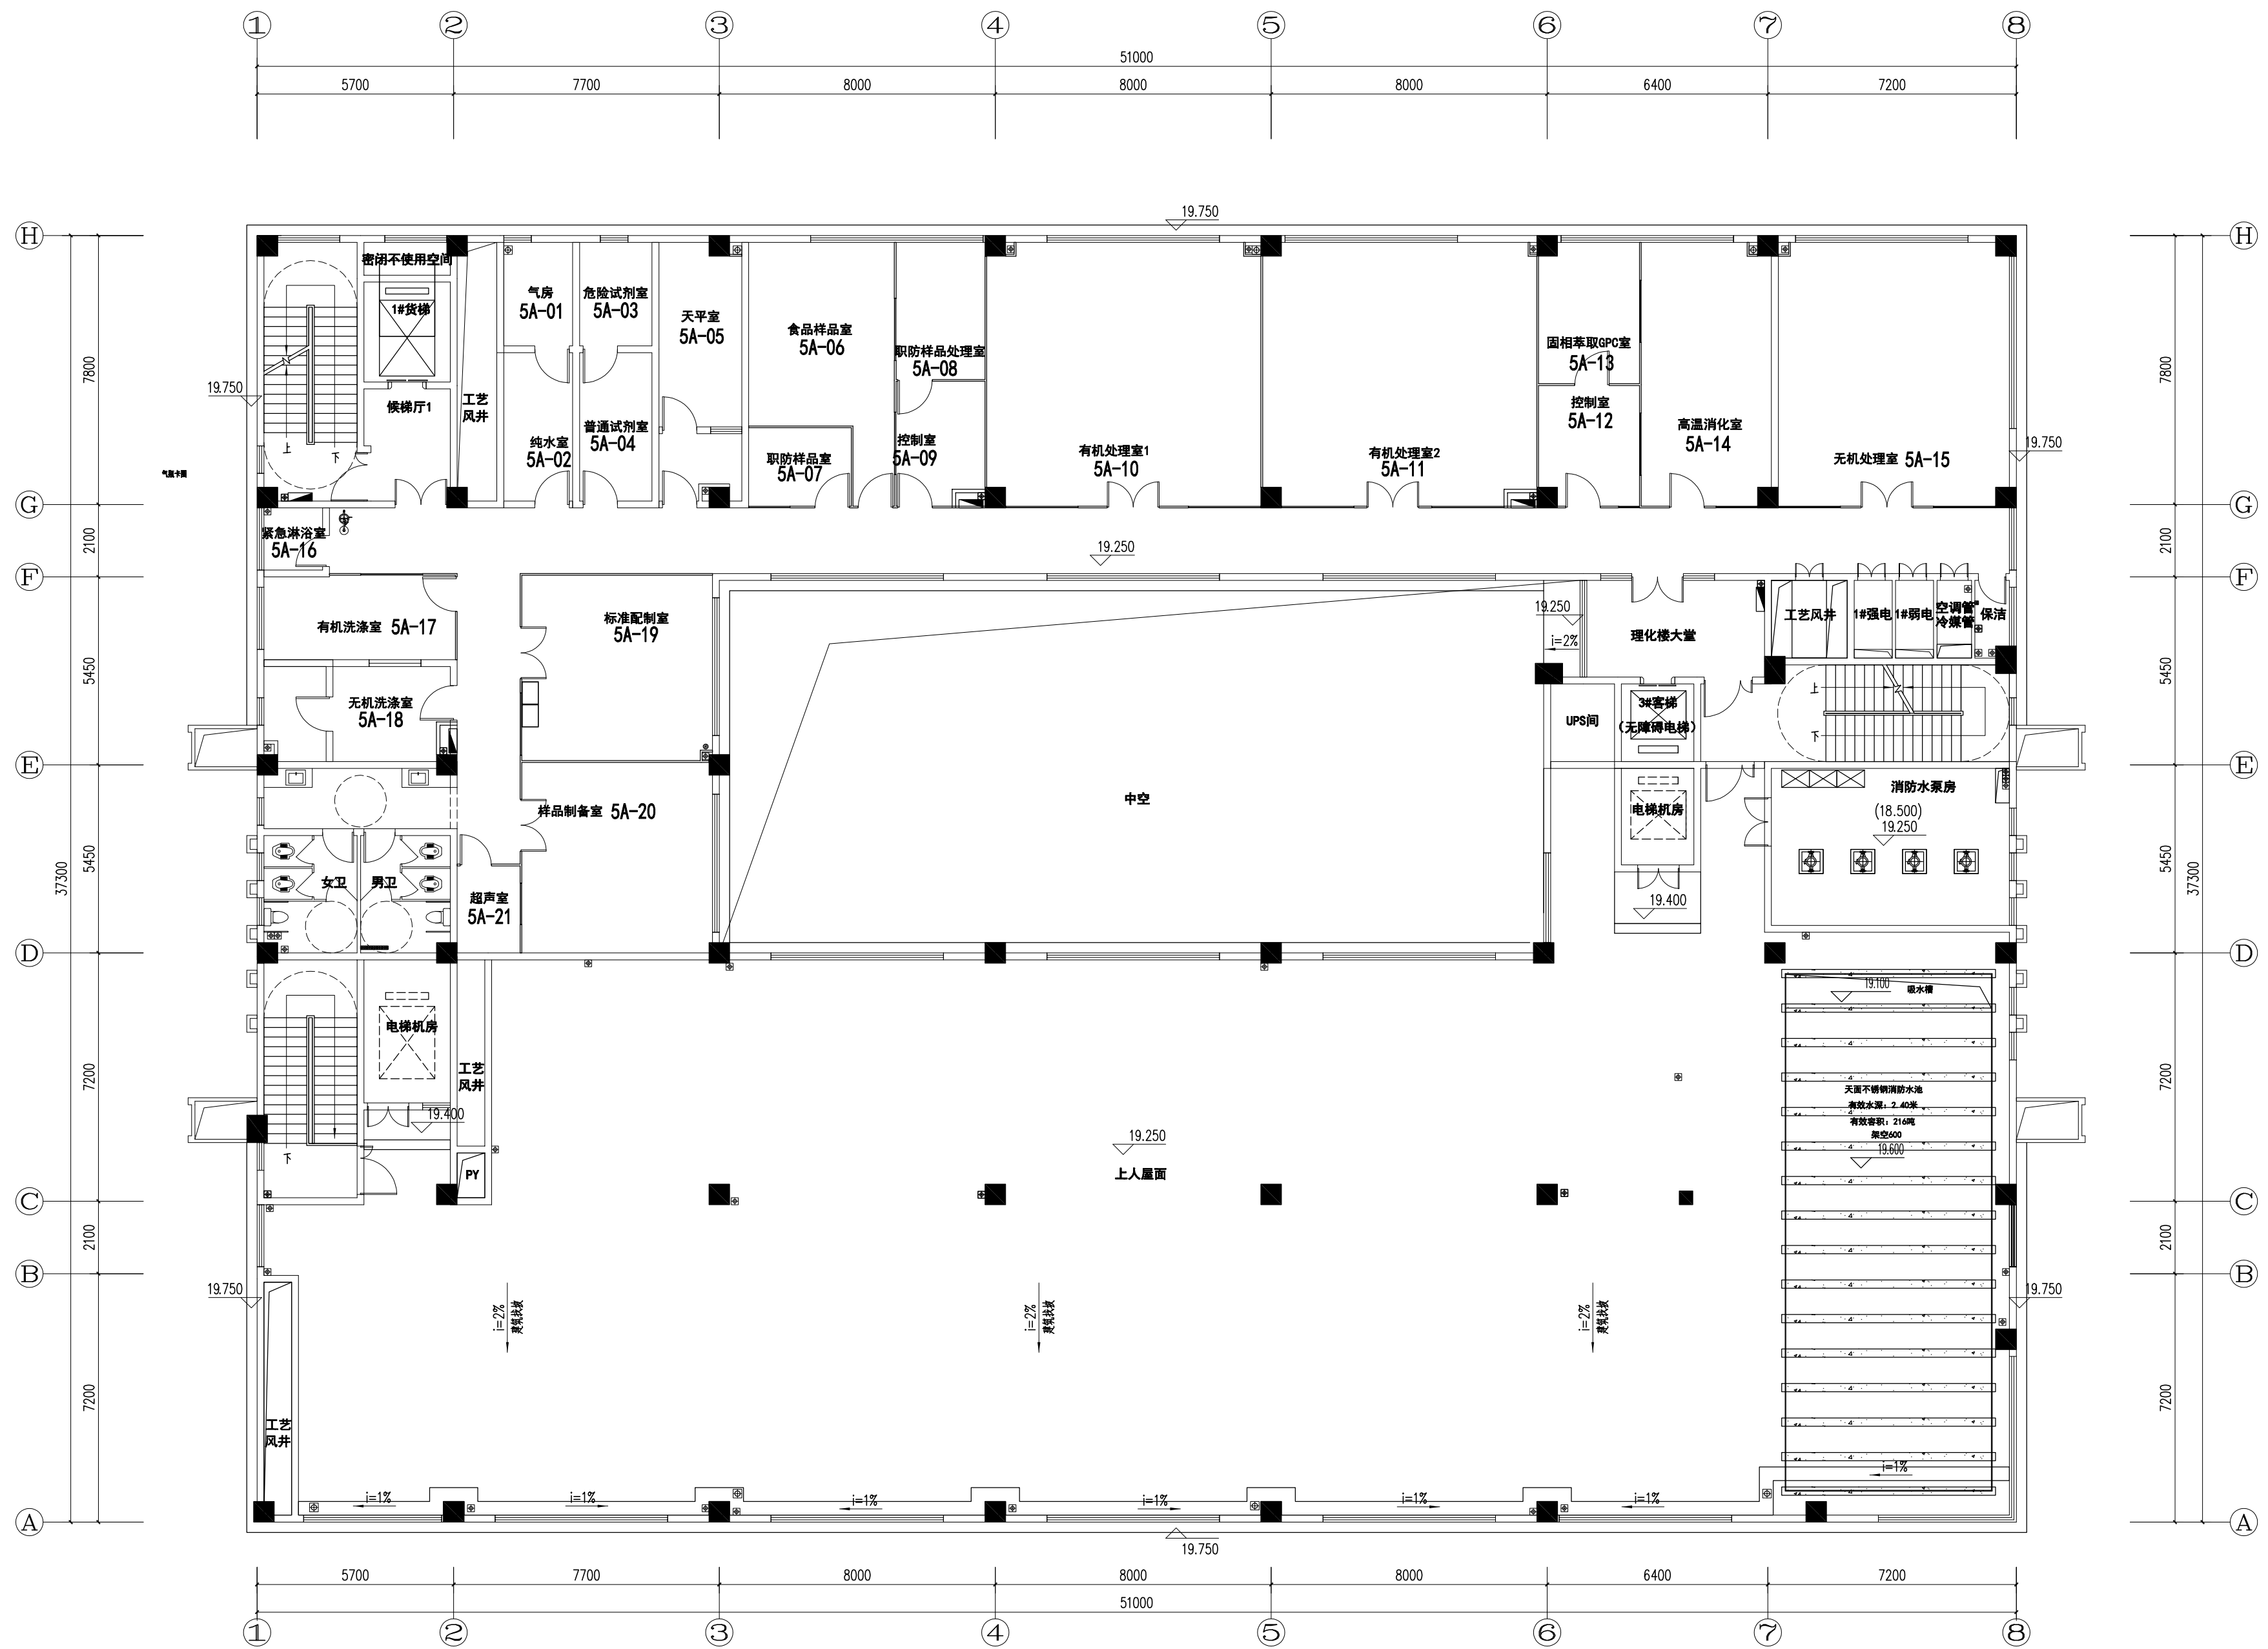

五层平面布置图 1:100